



SECOND FLOOR
Net SQFT: 780 SF

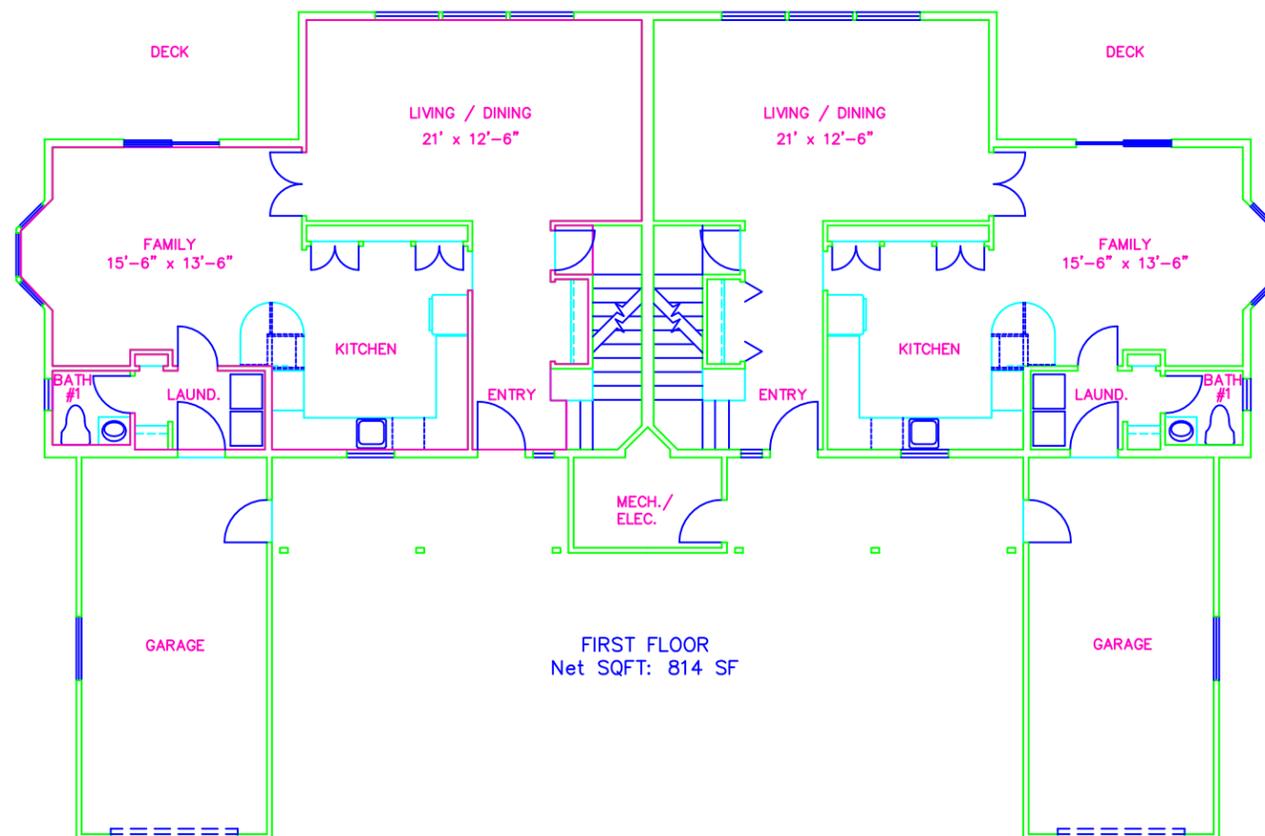

FIRST FLOOR
Net SQFT: 814 SF

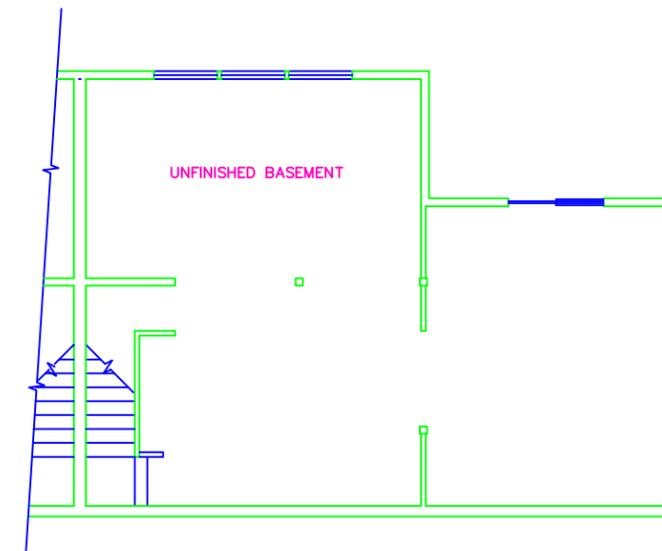

BASEMENT

Lake Louise/ Upper Government Hill

4 Bedroom Duplex Units Type 4A

CONSULTANTS

U. S. COAST GUARD
FACILITIES ENGINEERING
BSU KODIAK



USCG, BSU KODIAK (FE)
PO BOX 19025
KODIAK, AK 99619

ISSUE

MARK	DATE	DESCRIPTION

A/E PROJECT NO:
CAD FILE NAME: Q23753A19
DESIGNED BY:
DRAWN BY: TCG
EDITED BY:
CHECKED BY:

SCALE: AS SHOWN PLOT SCALE:

SHEET TITLE

HOUSING FLOOR PLANS
BSU KODIAK
KODIAK ALASKA
GOVERNMENT HOUSING
ARCHITECTURAL
4 BR TYPE 4A

REVIEWED BY: REVIEWED BY: REVIEWED BY:

PROJECT ENG. BRANCH CHIEF

APPROVING OFFICER
DATE: 03/25/2002

PROJECT NUMBER DRAWING NUMBER

23753

DISCIPLINE/SHT NO SHEET 19 OF 24

A19