


FIRST FLOOR
Net SQFT: 527 SF

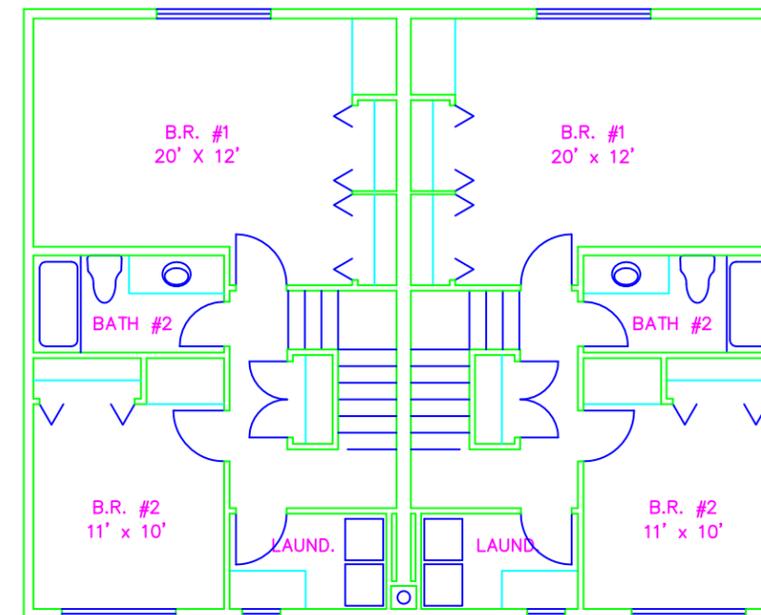


SECOND FLOOR
Net SQFT: 474 SF

Aviation Hill

2 Bedroom Duplex Units Type AH 2D

CONSULTANTS

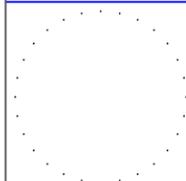

U. S. COAST GUARD
FACILITIES ENGINEERING
BSU KODIAK



USCG, BSU KODIAK (FE)
PO BOX 19025
KODIAK, AK 99619

| ISSUE | | |
|-------|------|-------------|
| MARK | DATE | DESCRIPTION |
| | | |
| | | |
| | | |
| | | |
| | | |
| | | |

A/E PROJECT NO:
CAD FILE NAME: Q23753A02
DESIGNED BY:
DRAWN BY: LAD
EDITED BY:
CHECKED BY:

SCALE: AS SHOWN PLOT SCALE:

SHEET TITLE
HOUSING FLOOR PLANS
BSU KODIAK
KODIAK ALASKA
GOVERNMENT HOUSING
ARCHITECTURAL
2 BR TYPE AH 2D

REVIEWED BY: REVIEWED BY: REVIEWED BY:
PROJECT ENG. BRANCH CHIEF

APPROVING OFFICER DATE: 03/25/2002

| | |
|-------------------|----------------|
| PROJECT NUMBER | DRAWING NUMBER |
| DISCIPLINE/SHT NO | SHEET 24 OF 24 |

A24