


TYPICAL 3 BEDROOM TYPE F HOUSING UNIT

SCALE: 1/4" = 1'-0"

(1370 sq ft)

Note: Drawings and measurements are approximate. Individual units may vary several feet from the plan.

OAD

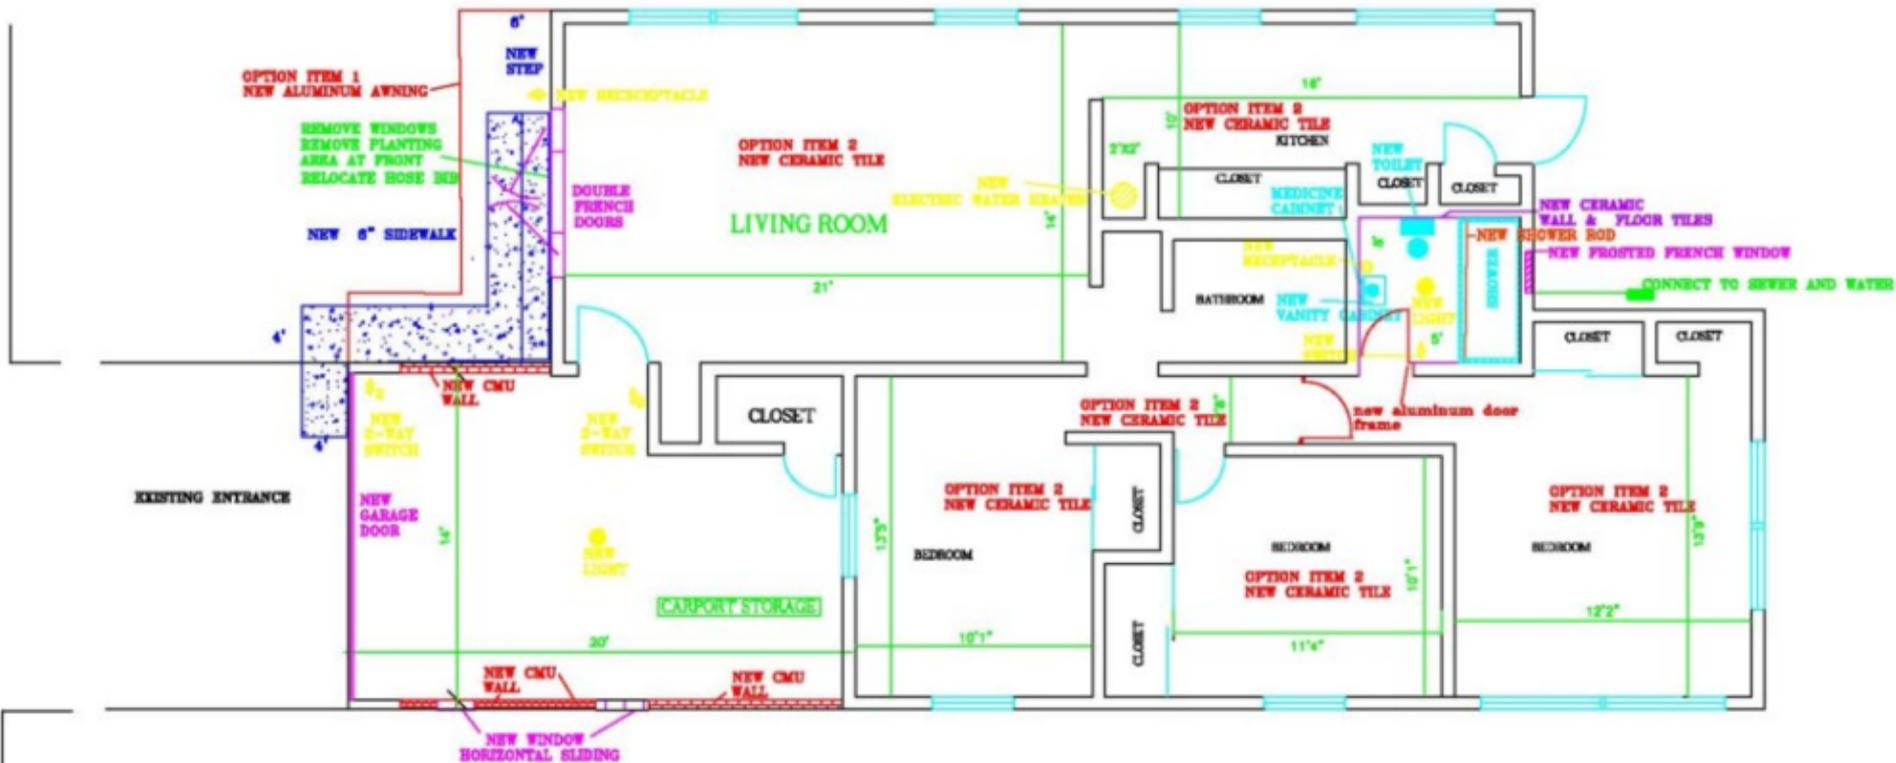

TYPICAL 3-BEDROOM, TYPE G - PLAN

NOT TO SCALE

(1420 sq ft)

Note: Drawings and measurements are approximate.
Individual units may vary several feet from the plan.

